


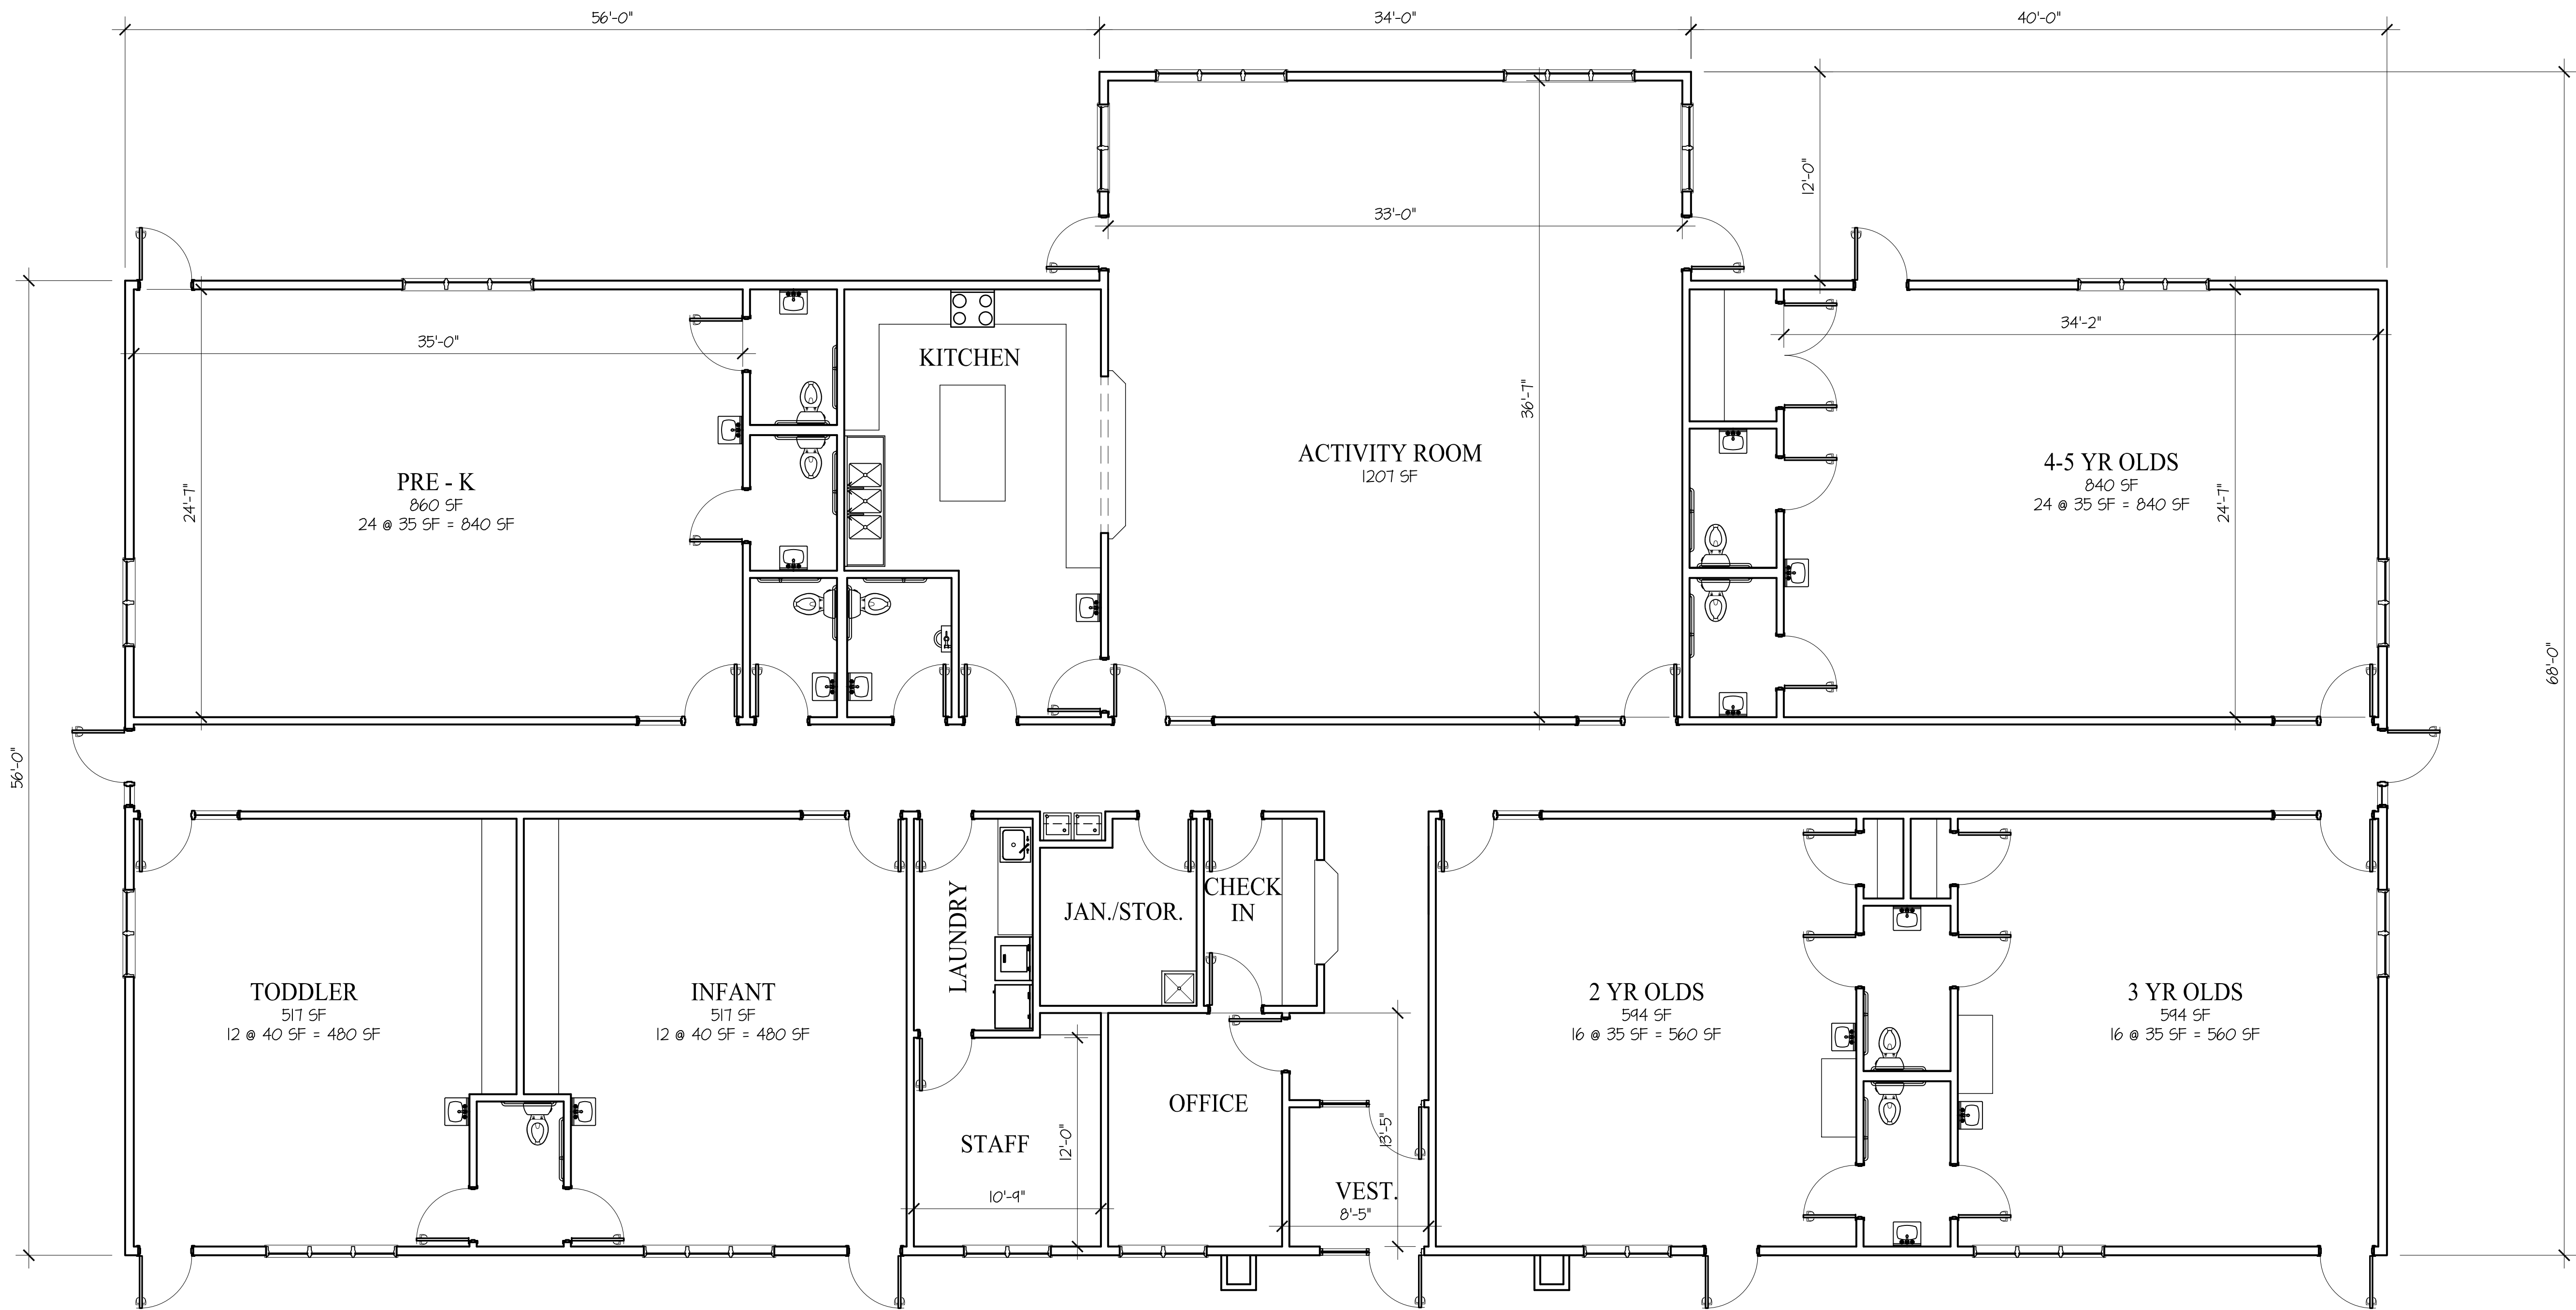

DAYCARE
7688 SF


Main Floor Plan

SCALE: 3/16" = 1'-0"

REVISION		DATES
1		4
2		5
3		6
DATE OF ISSUE		10.10.2012

EIB - Solon Daycare
Solon, Iowa

Design Dynamics, Inc.
1900 2nd Ave. SE, Suite 212
Cedar Rapids, Iowa 52402-2771
Tel: 319-298-0400
Fax: 319-247-0978
E-mail: DD@DesignDynamics.biz

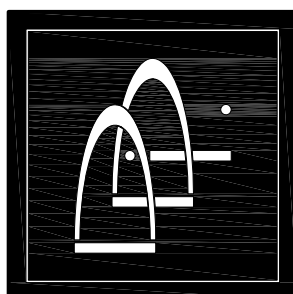

© 2012 Design Dynamics, Inc.

SHEET TITLE
MAIN FLOOR PLAN

A.2
PROJECT NUMBER
034-12